



KEY:
 - - - - - EXISTING GROUND LEVEL
 _____ FINISHED GROUND LEVEL

NOTES:
 1. FOR PLAN VIEW AND SECTION CALL-OUTS SEE REF. [1].


REFERENCES:
 [1] INFRASTRUCTURE LAYOUT - 05197-RES-LAY-DR-PT-001

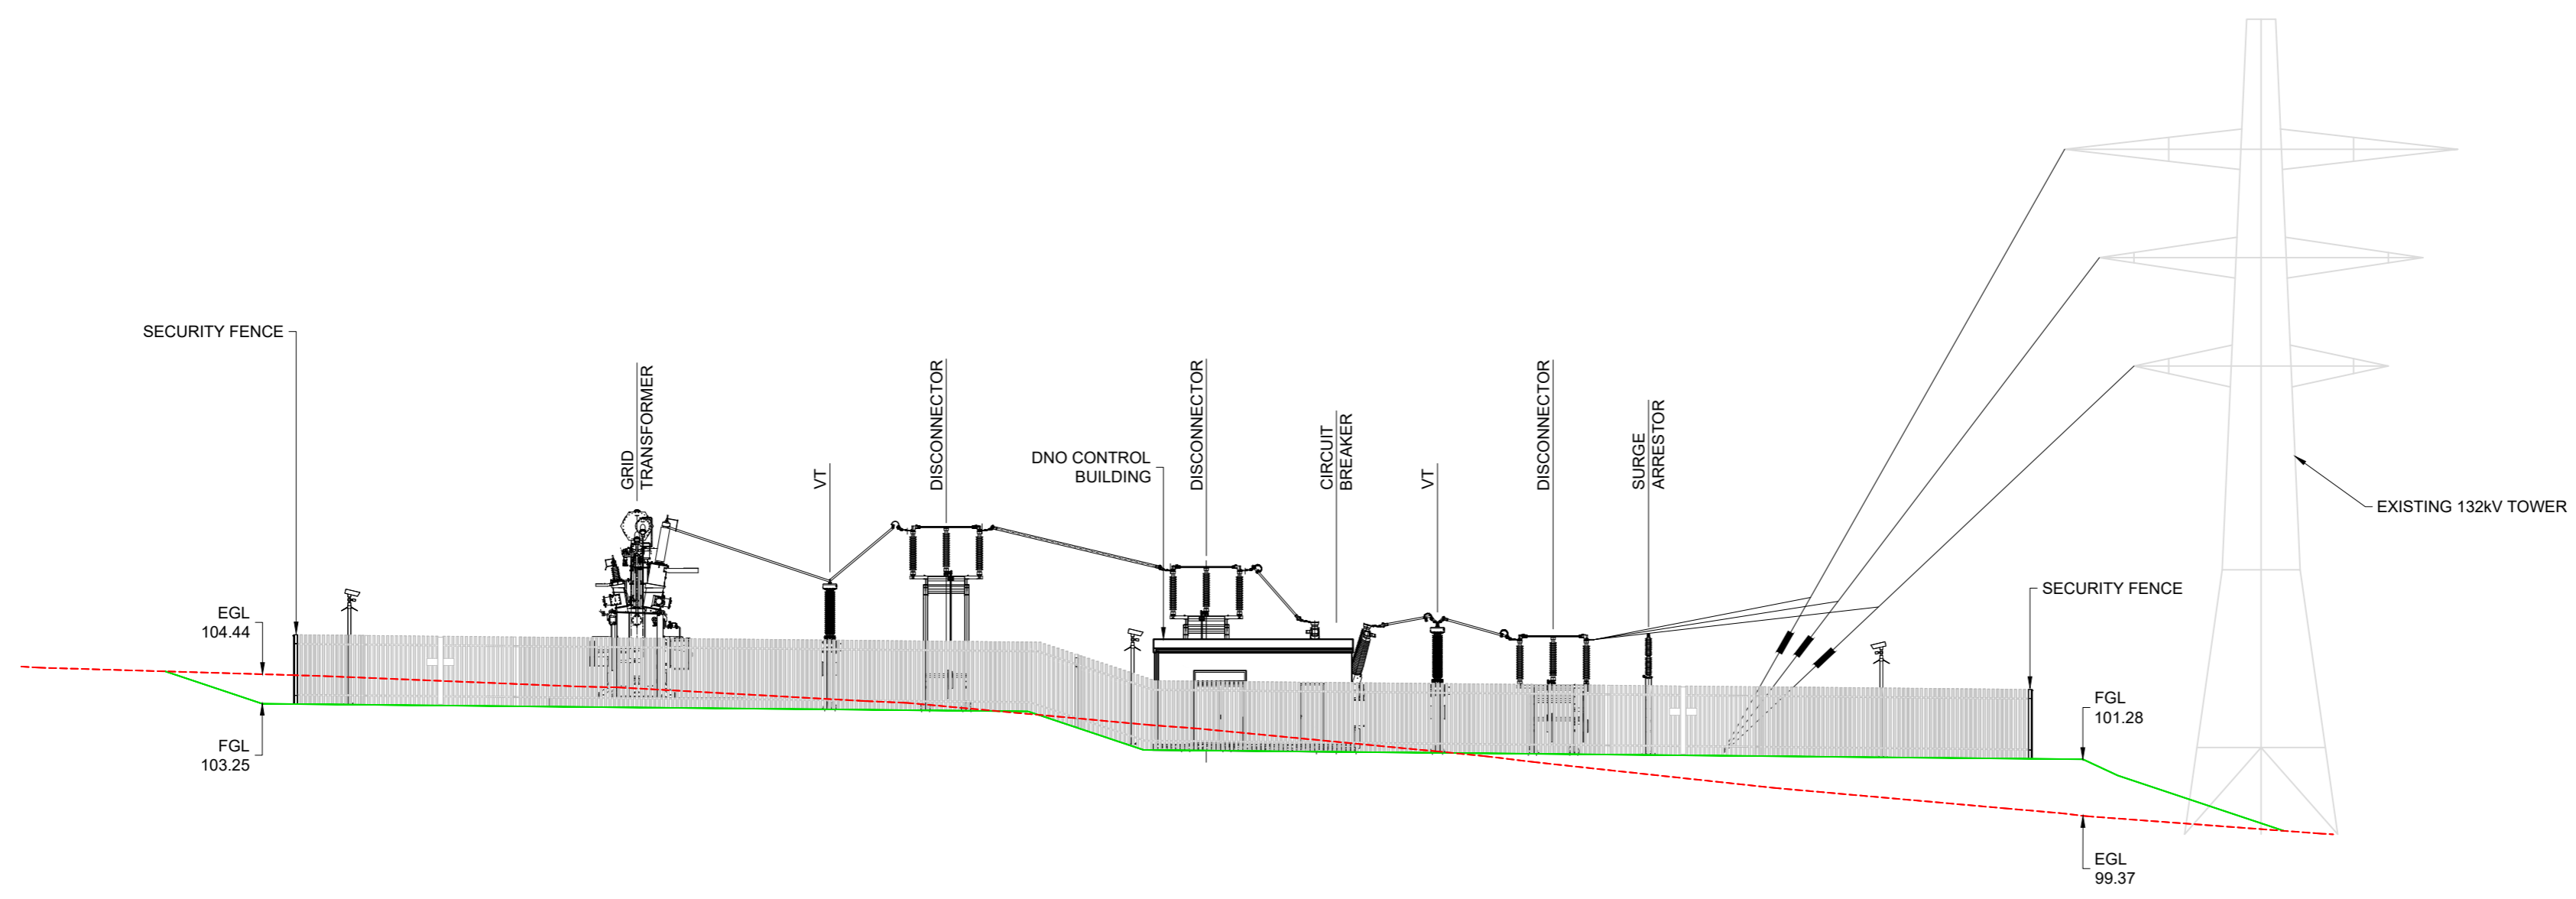


ELEVATION A-A
SUBSTATION COMPOUND

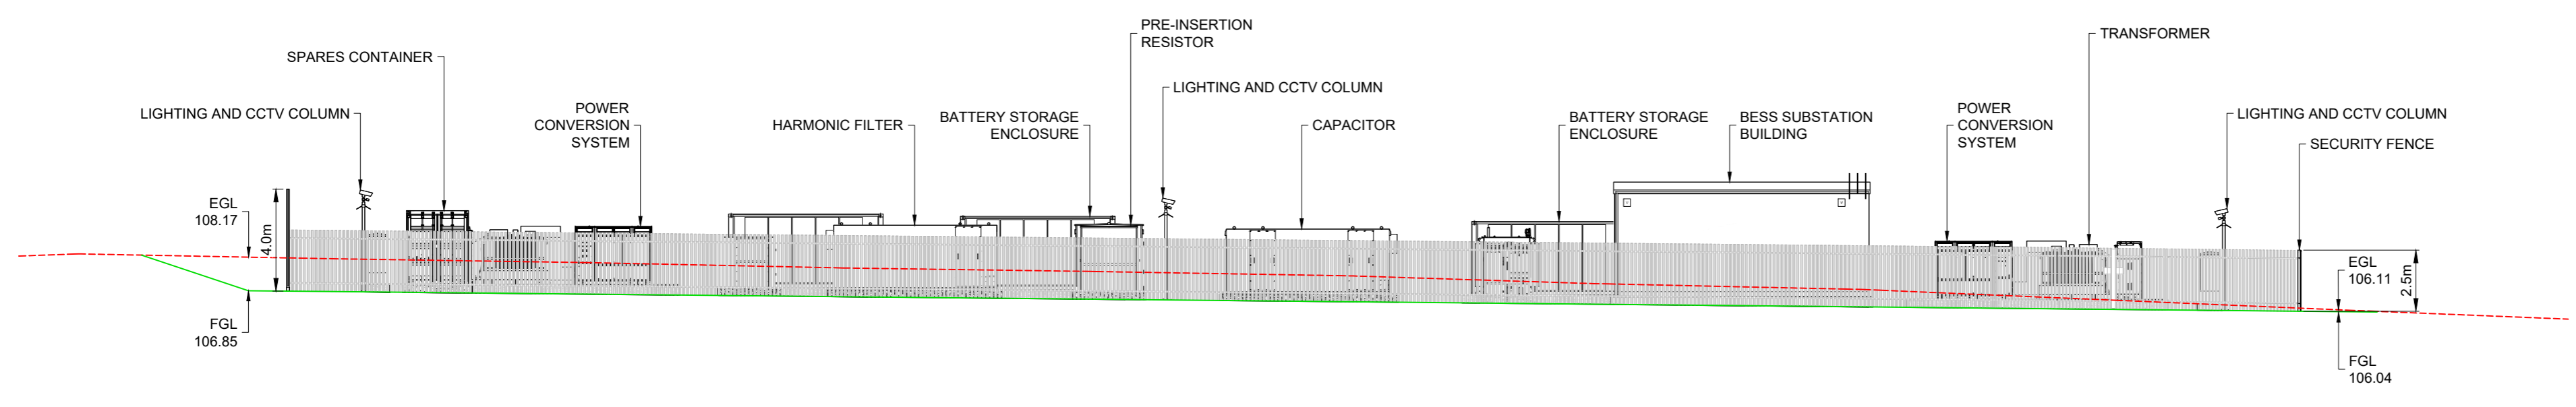

ELEVATION B-B
BESS COMPOUND

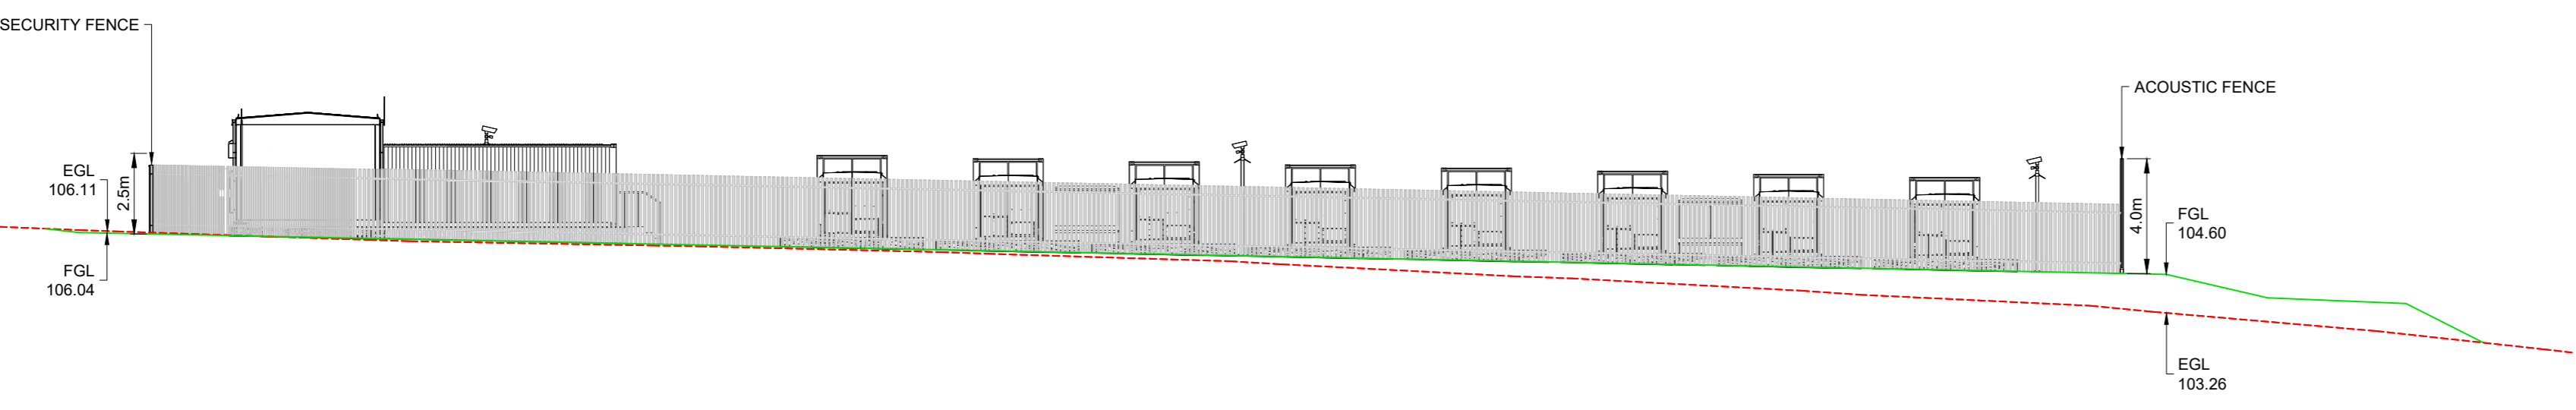

ELEVATION C-C
BESS COMPOUND

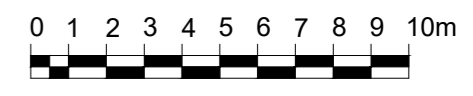

SCALE 1:200

SHEET 1 OF 2

1	BM	VM	JH	2024-05-28	FIRST ISSUE
ISSUE	DRAWN	CHKD	APPD	DATE	REVISION NOTES
PURPOSE					COORDINATES
PLANNING					N/A
SCALE					DATUM
1:200 @ A2					N/A
LAYOUT DRAWING					T-LAYOUT NO
N/A					N/A
PROJECT TITLE					
STONEMORTHY BESS					

DRAWING TITLE
**INFRASTRUCTURE LAYOUT
 ELEVATION VIEW**

RES DRAWING NUMBER
 05197-RES-LAY-DR-PT-002


THIS DRAWING IS THE PROPERTY OF RENEWABLE ENERGY SYSTEMS LIMITED AND NO REPRODUCTION MAY BE MADE IN WHOLE OR IN PART WITHOUT PERMISSION




KEY:
 - - - - - EXISTING GROUND LEVEL
 _____ FINISHED GROUND LEVEL

NOTES:
 1. FOR PLAN VIEW AND SECTION CALL-OUTS SEE REF. [1].

REFERENCES:
 [1] INFRASTRUCTURE LAYOUT - 05197-RES-LAY-DR-PT-001

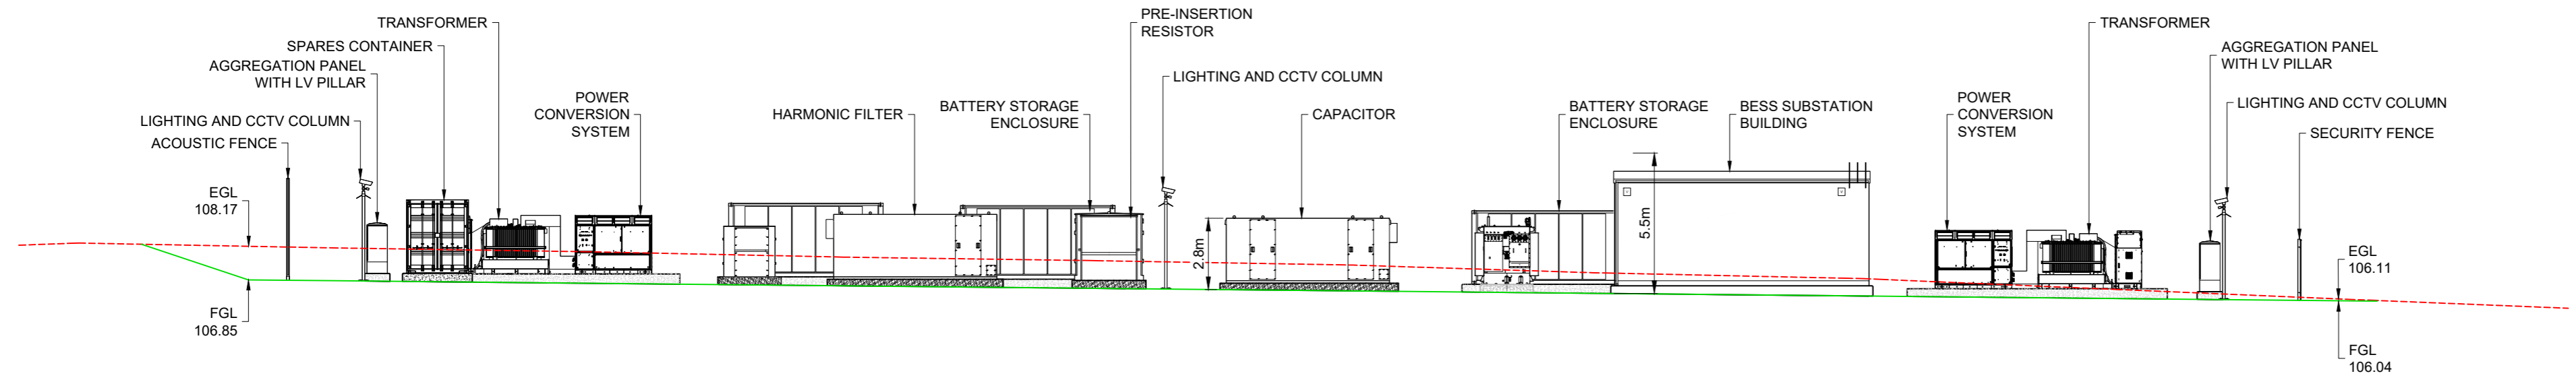

SHEET 2 OF 2

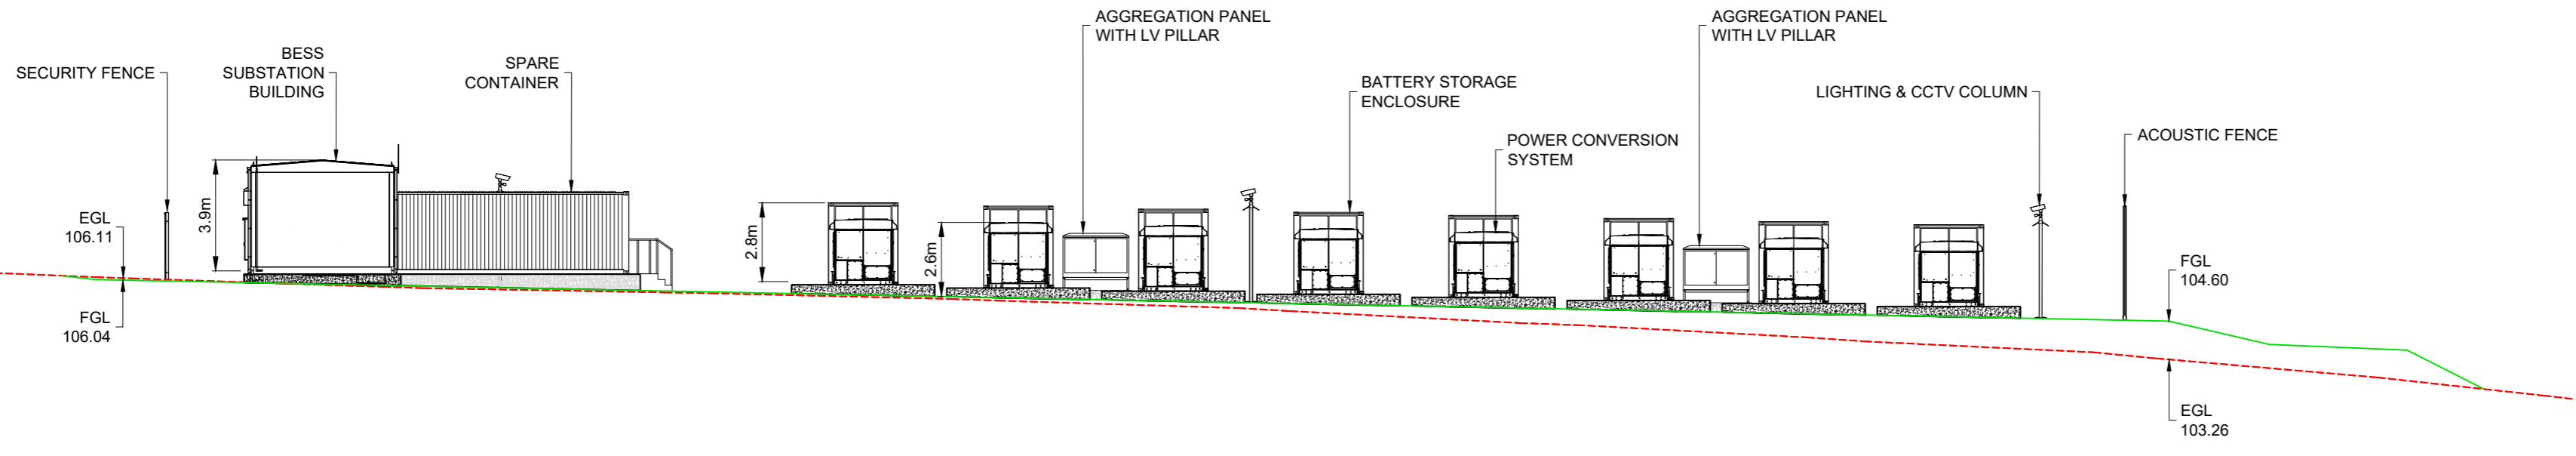

1	BM	VM	JH	2024-05-28	FIRST ISSUE
ISSUE	DRAWN	CHKD	APPD	DATE	REVISION NOTES
PURPOSE					COORDINATES
PLANNING					N/A
SCALE					DATUM
1:200 @ A2					N/A
LAYOUT DRAWING					T-LAYOUT NO
N/A					N/A
PROJECT TITLE					
STONEWORTHY BESS					

DRAWING TITLE	
INFRASTRUCTURE LAYOUT ELEVATION VIEW	
RES DRAWING NUMBER	REV
05197-RES-LAY-DR-PT-002	1
THIS DRAWING IS THE PROPERTY OF RENEWABLE ENERGY SYSTEMS LIMITED AND NO REPRODUCTION MAY BE MADE IN WHOLE OR IN PART WITHOUT PERMISSION	