



NOTES:

1. ALL DIMENSIONS ARE IN METRES UNLESS NOTED OTHERWISE.
2. EXACT LAYOUT AND DIMENSIONS ARE SUBJECT TO GRID COMPANY REQUIREMENTS.
3. SUITABLE SIGNAGE FOR HV ELECTRICAL INSTALLATION TO BE INSTALLED.
4. FOUNDATION HEIGHT AND EXTENTS SUBJECT TO DETAILED DESIGN.

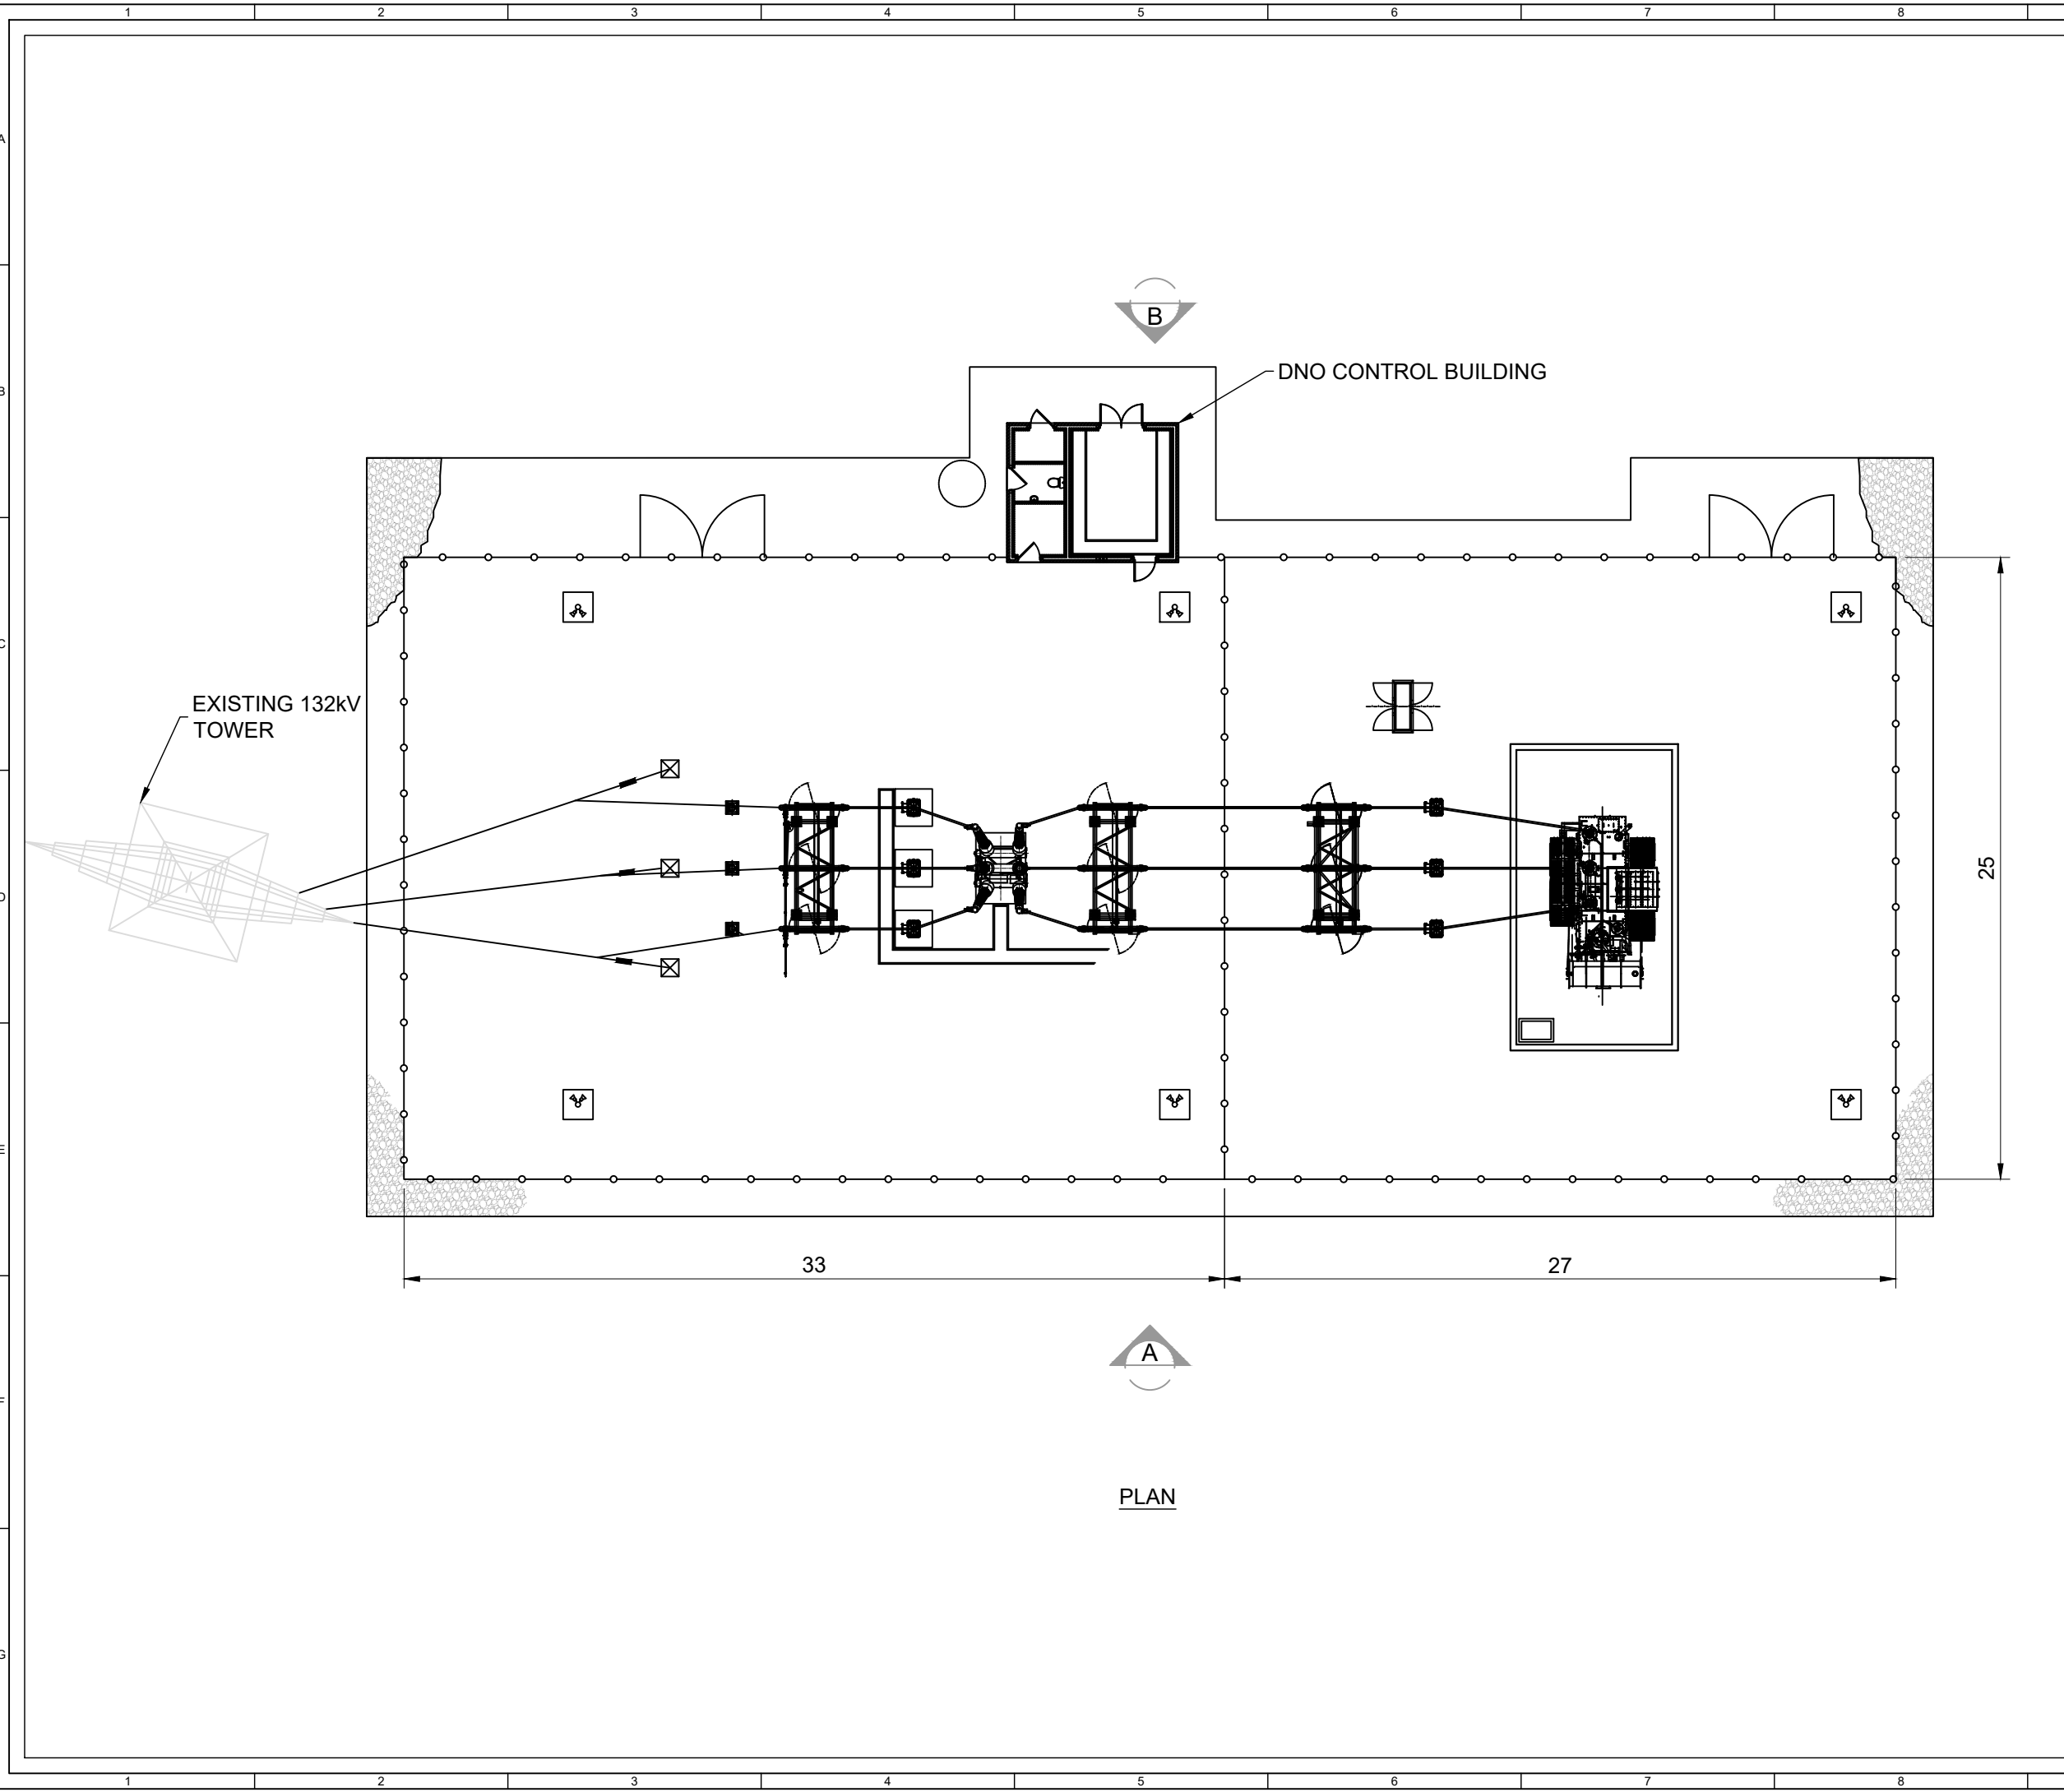

SHEET 1 OF 3

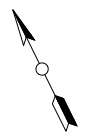

3	BM	VM	JH	2024-05-16	UPDATED PURPOSE TO PLANNING
2	BM	BY APPD	JH	2024-03-12	REMOVED COMMS TOWER
1	BM	BY APPD	JH	2024-03-11	FIRST ISSUE
ISSUE	DRAWN	CHKD	APPD	DATE	REVISION NOTES
PURPOSE					COORDINATES
PLANNING					N/A
SCALE					DATUM
1:250 @A3					N/A
LAYOUT DRAWING					T-LAYOUT NO
N/A					N/A

PROJECT TITLE  
**STONEWORTHY BESS**

DRAWING TITLE  
**SUBSTATION COMPOUND  
PLAN AND ELEVATION**

RES DRAWING NUMBER	REV
05197-RES-SUB-DR-PT-007	3

THIS DRAWING IS THE PROPERTY OF RENEWABLE ENERGY SYSTEMS LIMITED AND NO REPRODUCTION MAY BE MADE IN WHOLE OR IN PART WITHOUT PERMISSION

**res** BEAUFORT COURT,  
EGG FARM LANE,  
KINGS LANGLEY,  
HERTS WD4 8LR, UK  
TEL +44 (0) 1923 299200  
WWW.RES-GROUP.COM

PLAN

NOTES:

1. ALL DIMENSIONS ARE IN METRES UNLESS NOTED OTHERWISE.
2. EXACT LAYOUT AND DIMENSIONS ARE SUBJECT TO GRID COMPANY REQUIREMENTS.
3. SUITABLE SIGNAGE FOR HV ELECTRICAL INSTALLATION TO BE INSTALLED.
4. FOUNDATION HEIGHT AND EXTENTS SUBJECT TO DETAILED DESIGN.

SHEET 2 OF 3

3	BM	VM	JH	2024-05-16	UPDATED PURPOSE TO PLANNING
2	BM	BY APPD	JH	2024-03-12	REMOVED COMMS TOWER
1	BM	BY APPD	JH	2024-03-11	FIRST ISSUE
ISSUE	DRAWN	CHKD	APPD	DATE	REVISION NOTES
PURPOSE					COORDINATES
PLANNING					N/A
SCALE					DATUM
1:250 @A3					N/A
LAYOUT DRAWING					T-LAYOUT NO
N/A					N/A

PROJECT TITLE  
**STONEWORTHY BESS**

DRAWING TITLE  
**SUBSTATION COMPOUND  
PLAN AND ELEVATION**


RES DRAWING NUMBER	REV
05197-RES-SUB-DR-PT-007	3

THIS DRAWING IS THE PROPERTY OF RENEWABLE ENERGY SYSTEMS LIMITED AND NO REPRODUCTION MAY BE MADE IN WHOLE OR IN PART WITHOUT PERMISSION




BEAUFORT COURT,  
EGG FARM LANE,  
KINGS LANGLEY,  
HERTS WD4 8LR, UK  
TEL +44 (0) 1923 299200  
WWW.RES-GROUP.COM

EXISTING 132KV TOWER

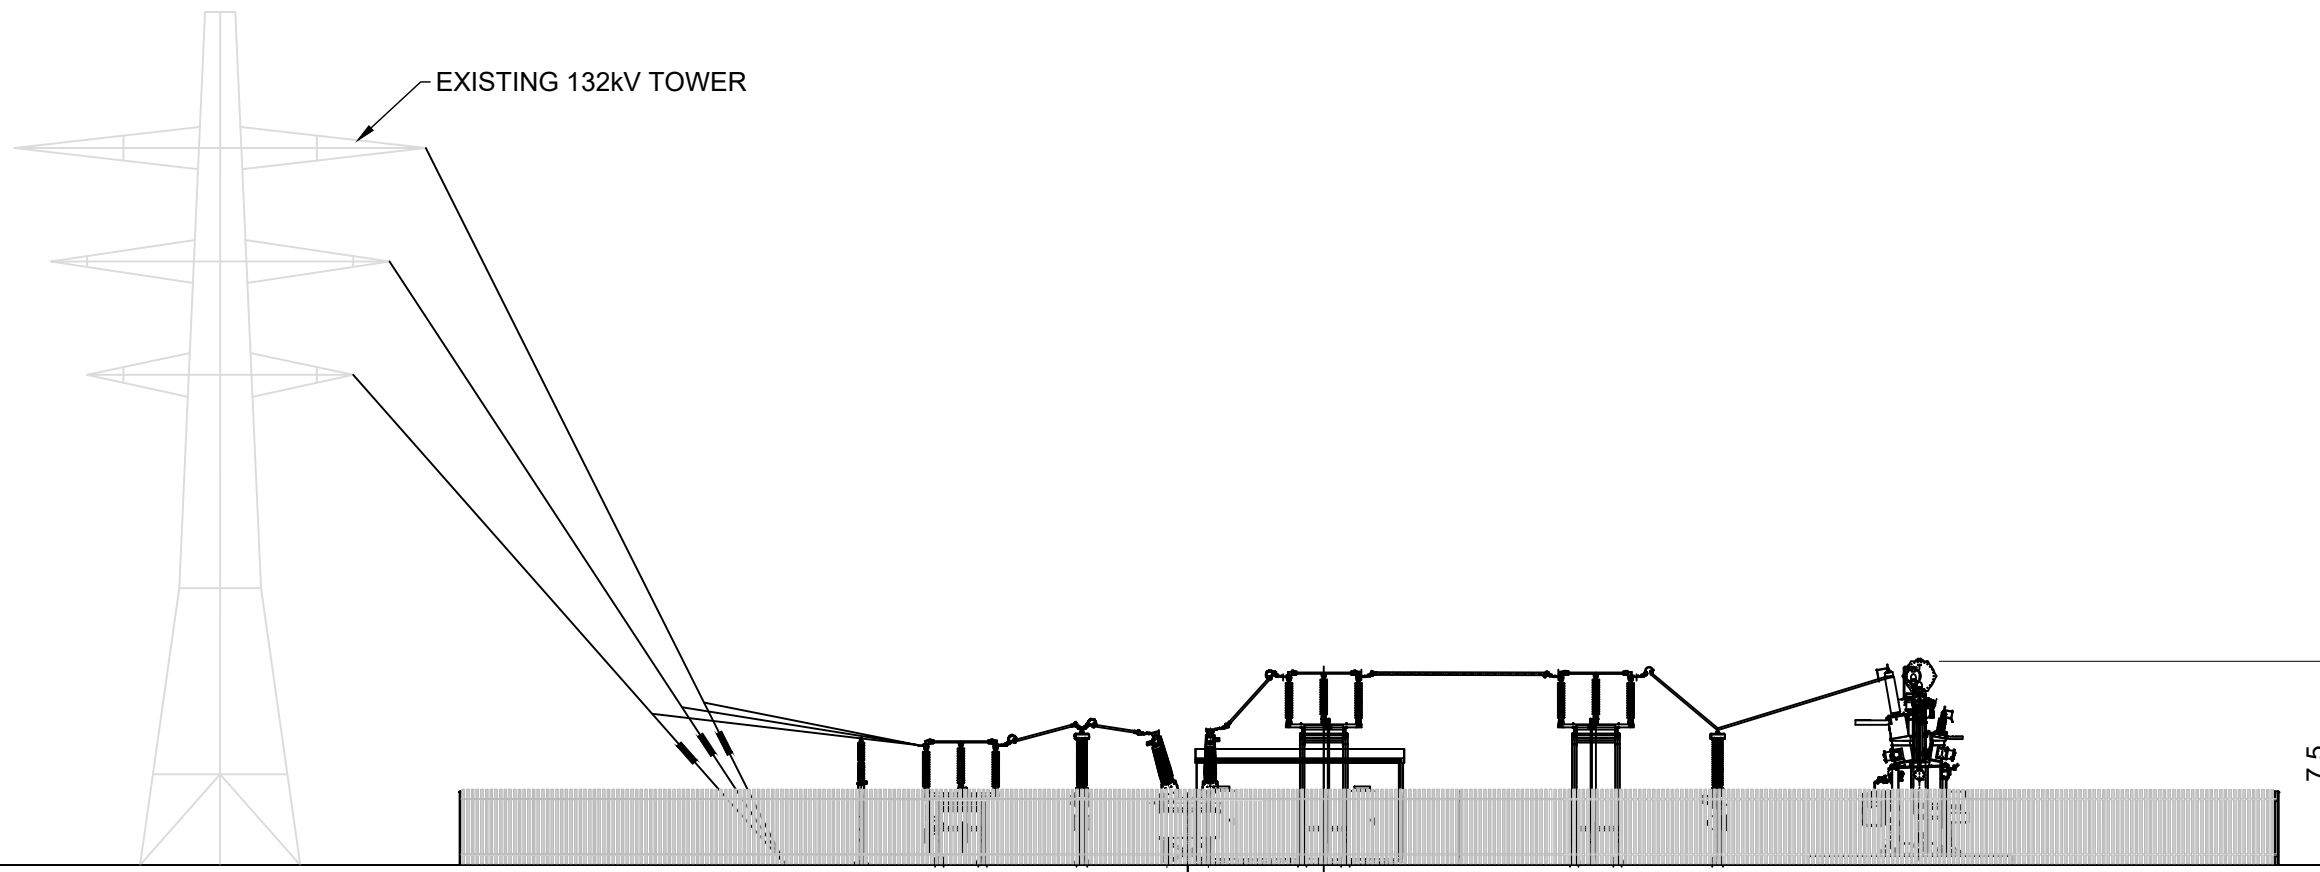

ELEVATION A  
(SHOWN WITH FENCE)

EXISTING 132KV TOWER

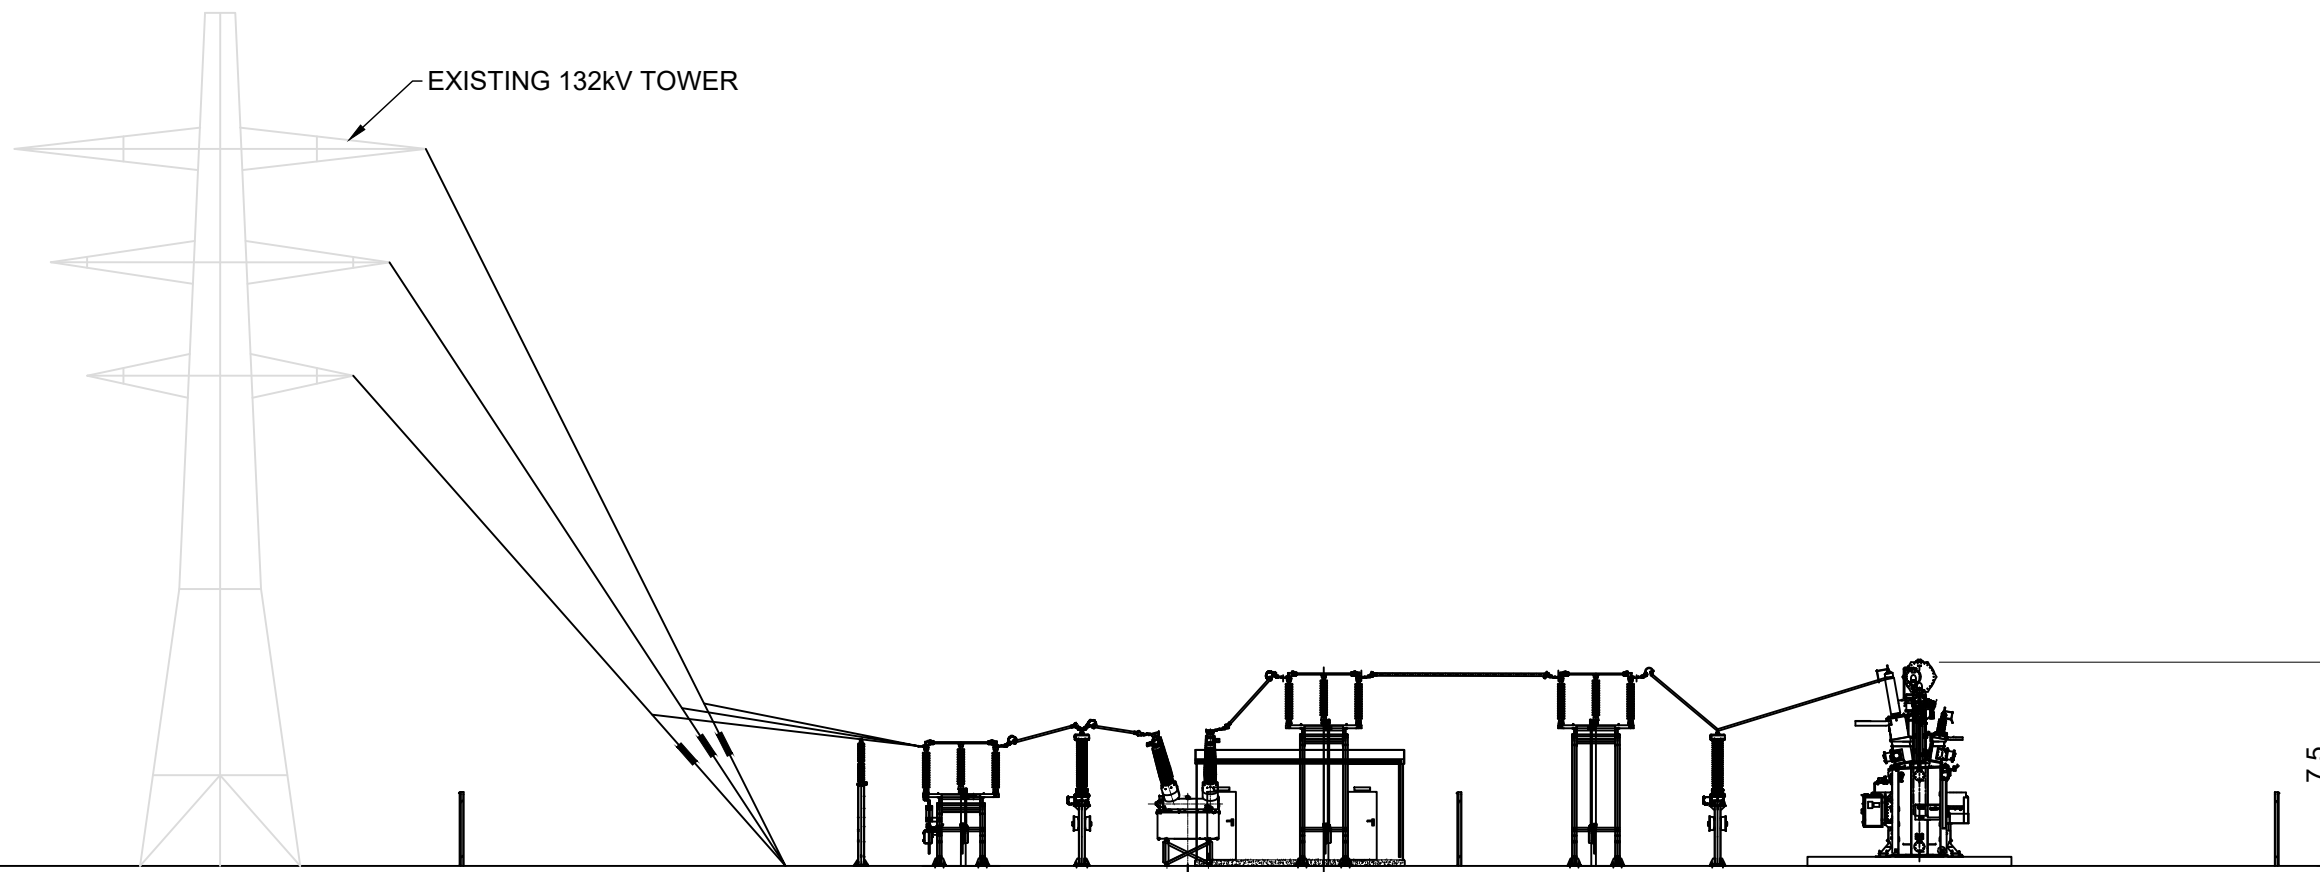


ELEVATION A  
(SHOWN WITHOUT FENCE FOR CLARITY)

NOTES:

1. ALL DIMENSIONS ARE IN METRES UNLESS NOTED OTHERWISE.
2. EXACT LAYOUT AND DIMENSIONS ARE SUBJECT TO GRID COMPANY REQUIREMENTS.
3. SUITABLE SIGNAGE FOR HV ELECTRICAL INSTALLATION TO BE INSTALLED.
4. FOUNDATION HEIGHT AND EXTENTS SUBJECT TO DETAILED DESIGN.


EXISTING 132kV TOWER

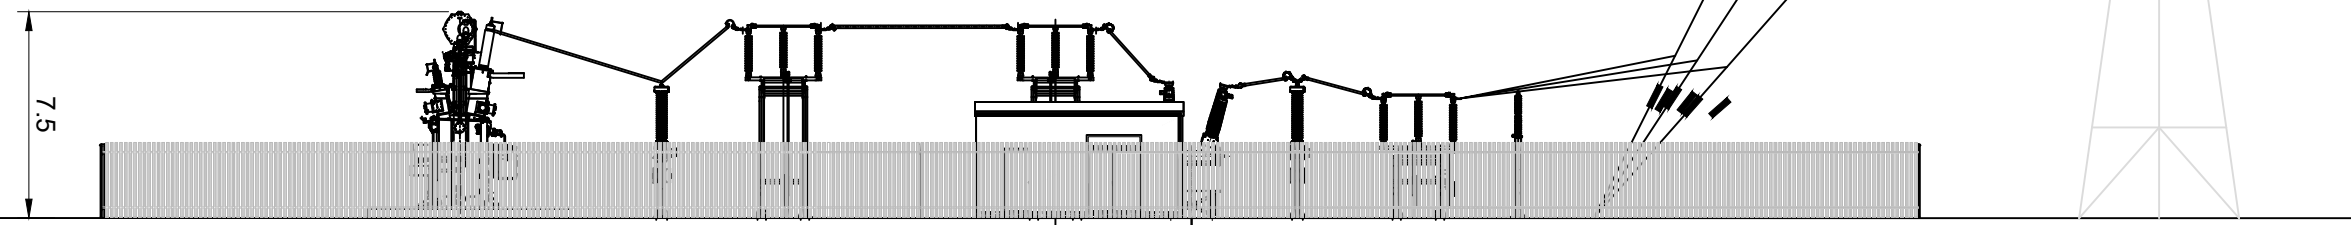

ELEVATION B  
(SHOWN WITH FENCE)

SHEET 3 OF 3

EXISTING 132kV TOWER

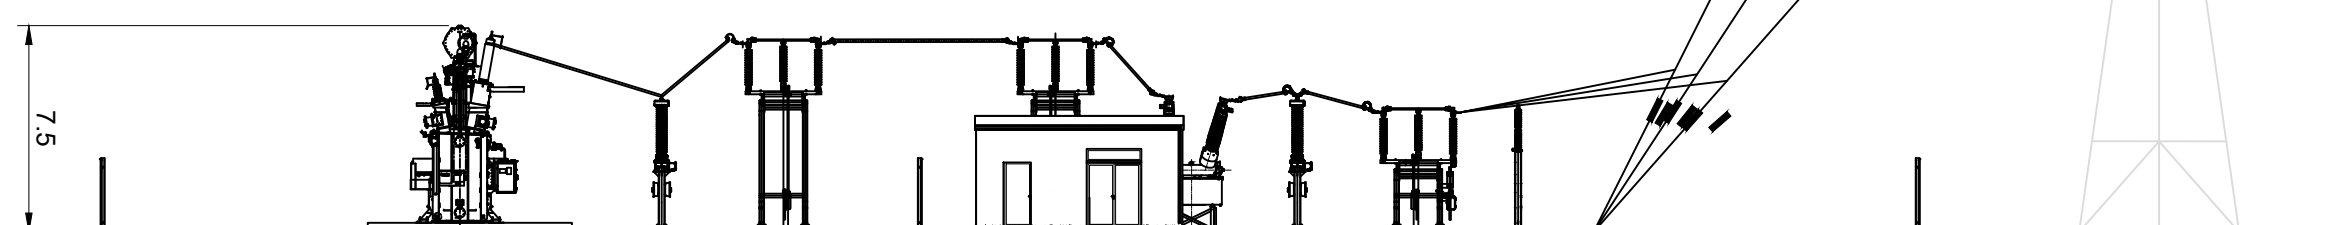

ELEVATION B  
(SHOWN WITHOUT FENCE FOR CLARITY)

3	BM	VM	JH	2024-05-16	UPDATED PURPOSE TO PLANNING
2	BM	BY APPD	JH	2024-03-12	REMOVED COMMS TOWER
1	BM	BY APPD	JH	2024-03-11	FIRST ISSUE

ISSUE	DRAWN	CHKD	APPD	DATE	REVISION NOTES
PURPOSE					COORDINATES
PLANNING					N/A
SCALE					DATUM
1:250 @A3					N/A
LAYOUT DRAWING					T-LAYOUT NO
N/A					N/A

PROJECT TITLE  
STONEWORTHY BESS

DRAWING TITLE  
SUBSTATION COMPOUND  
PLAN AND ELEVATION

RES DRAWING NUMBER	REV
05197-RES-SUB-DR-PT-007	3

THIS DRAWING IS THE PROPERTY OF RENEWABLE ENERGY SYSTEMS LIMITED AND NO REPRODUCTION MAY BE MADE IN WHOLE OR IN PART WITHOUT PERMISSION



BEAUFORT COURT,  
EGG FARM LANE,  
KINGS LANGLEY,  
HERTS WD4 8LR, UK  
TEL +44 (0) 1923 299200  
WWW.RES-GROUP.COM