


KEY:

| | |
|--|--|
| | SURFACE FINISH TYPICALLY COMPRISING STONE OR ASPHALT |
| | ACCESS TRACK |
| | EARTHWORKS BATTER |

NOTES:

- NOTES 0.5 METRE CONTOUR INTERVAL.

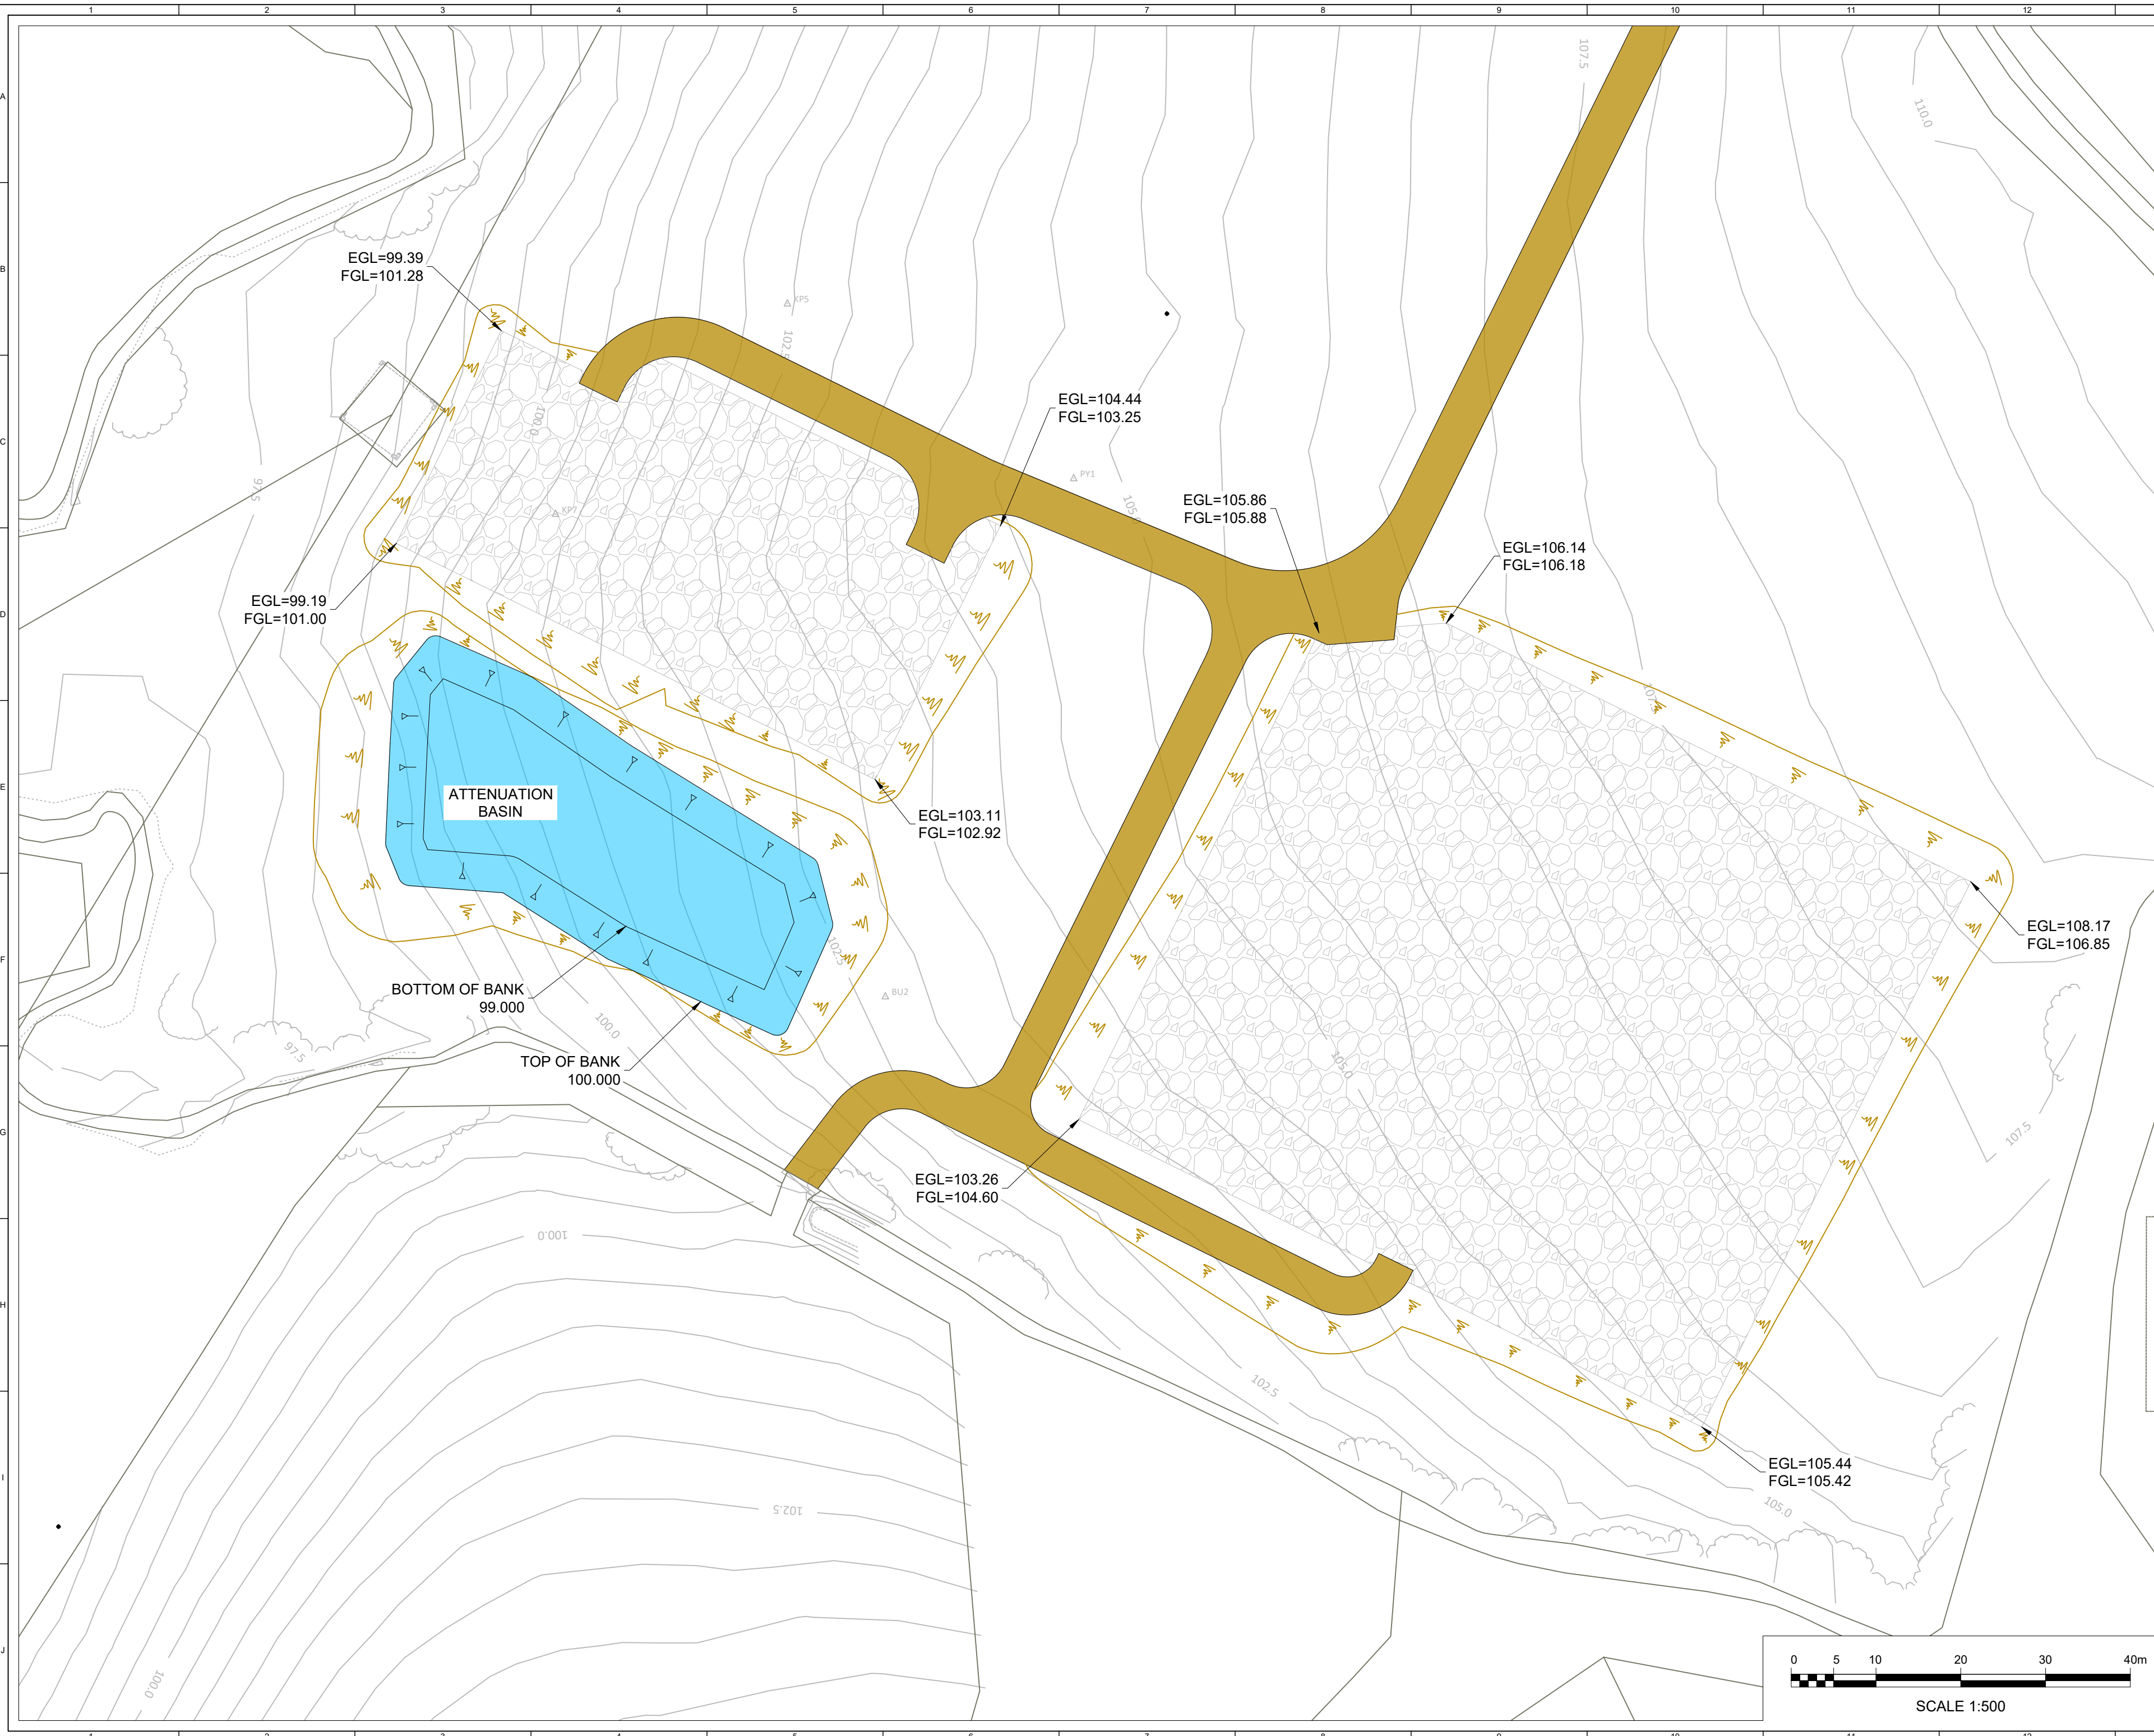

| | | | | | |
|----------------|-------|------|------|------------------|----------------|
| 1 | BM | VM | JH | 2024-05-28 | FIRST ISSUE |
| ISSUE | DRAWN | CHKD | APPD | DATE | REVISION NOTES |
| PURPOSE | | | | PLANNING | COORDINATES |
| SCALE | | | | 1:500 @ A2 | DATUM |
| LAYOUT DRAWING | | | | N/A | T-LAYOUT NO |
| PROJECT TITLE | | | | STONEWORTHY BESS | |

DRAWING TITLE
FINISHED GROUND LEVEL PLAN

| | | | |
|--------------------|-------------------------|-----|---|
| RES DRAWING NUMBER | 05197-RES-ERW-DR-PT-001 | REV | 1 |
|--------------------|-------------------------|-----|---|

THIS DRAWING IS THE PROPERTY OF RENEWABLE ENERGY SYSTEMS LIMITED AND NO REPRODUCTION MAY BE MADE IN WHOLE OR IN PART WITHOUT PERMISSION

